




SR 161 SHARED USE PATH

Between Sawmill Road and Federated Boulevard

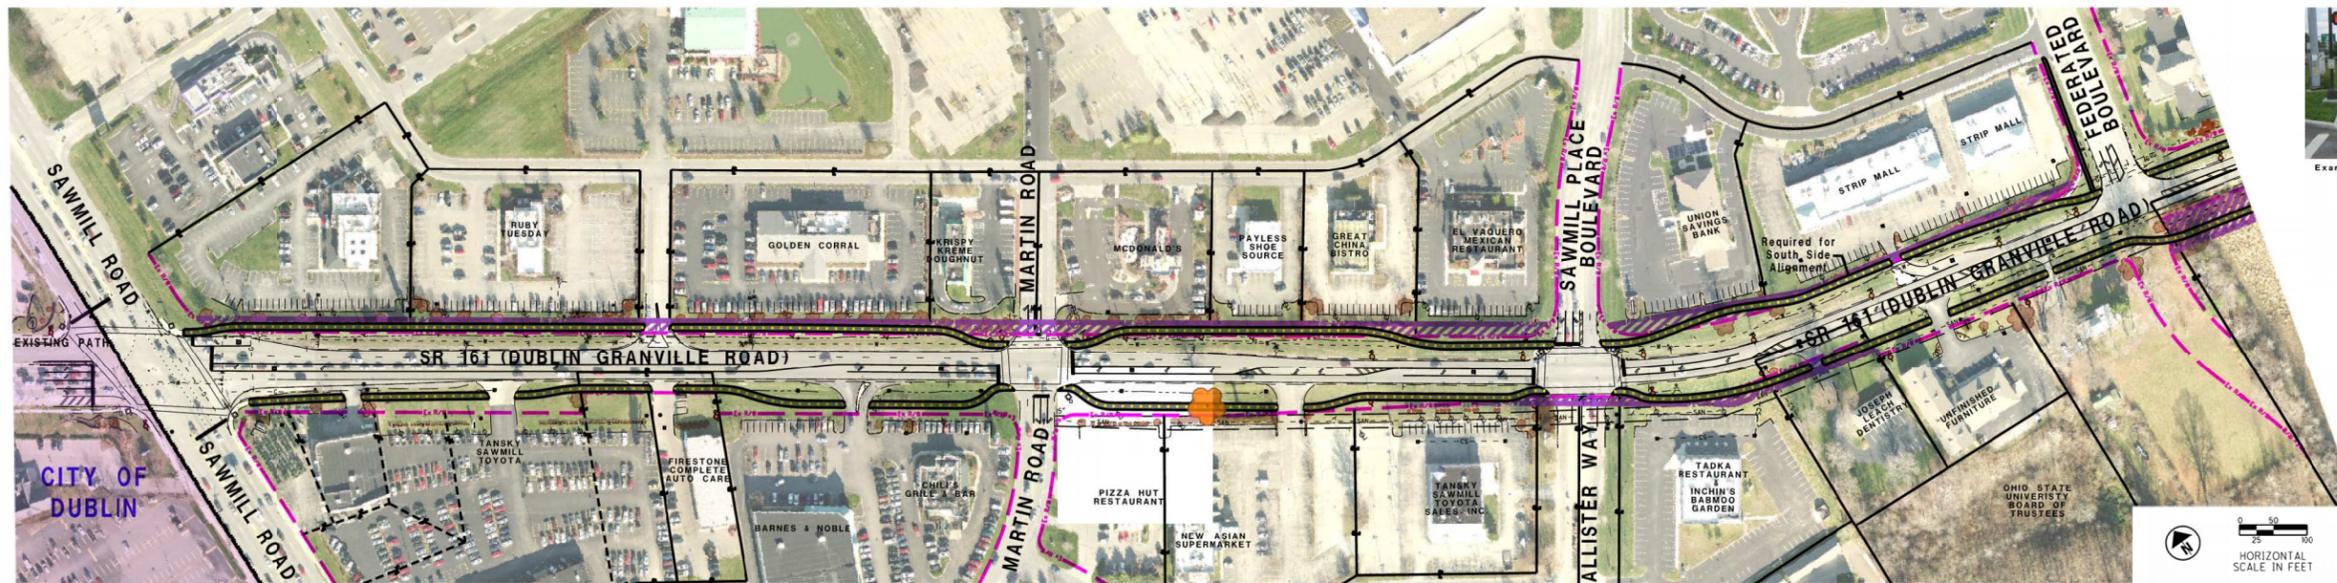

LEGEND

	PROPOSED SHARED USE PATH		CITY OF DUBLIN
	CORPORATION LIMIT		PERRY TOWNSHIP
	EXISTING PROPERTY LINES		CITY OF WORTHINGTON
	EXISTING RIGHT OF WAY		CITY OF COLUMBUS
	PROPOSED RIGHT OF WAY		EXISTING WETLAND
	EXISTING TREE		EXISTING INDIANA BAT HABITAT
	EXISTING UTILITY POLES		
	EXISTING CSX RAILROAD		
	EXISTING STREAM		

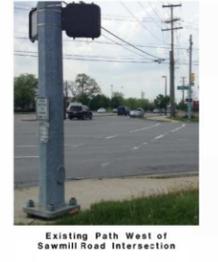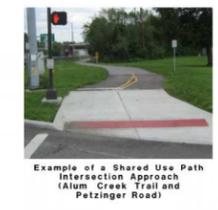

THE CITY OF COLUMBUS
MICHAEL B. COLEMAN, MAYOR
KORDA
Kordasch Engineering, Inc.
1000 Riverside Plaza, Suite 200, Columbus, Ohio 43260
TEL: 614.867.1000 FAX: 614.867.0881