



SR 161 SHARED USE PATH

Between Federated Boulevard and Brookdown Drive

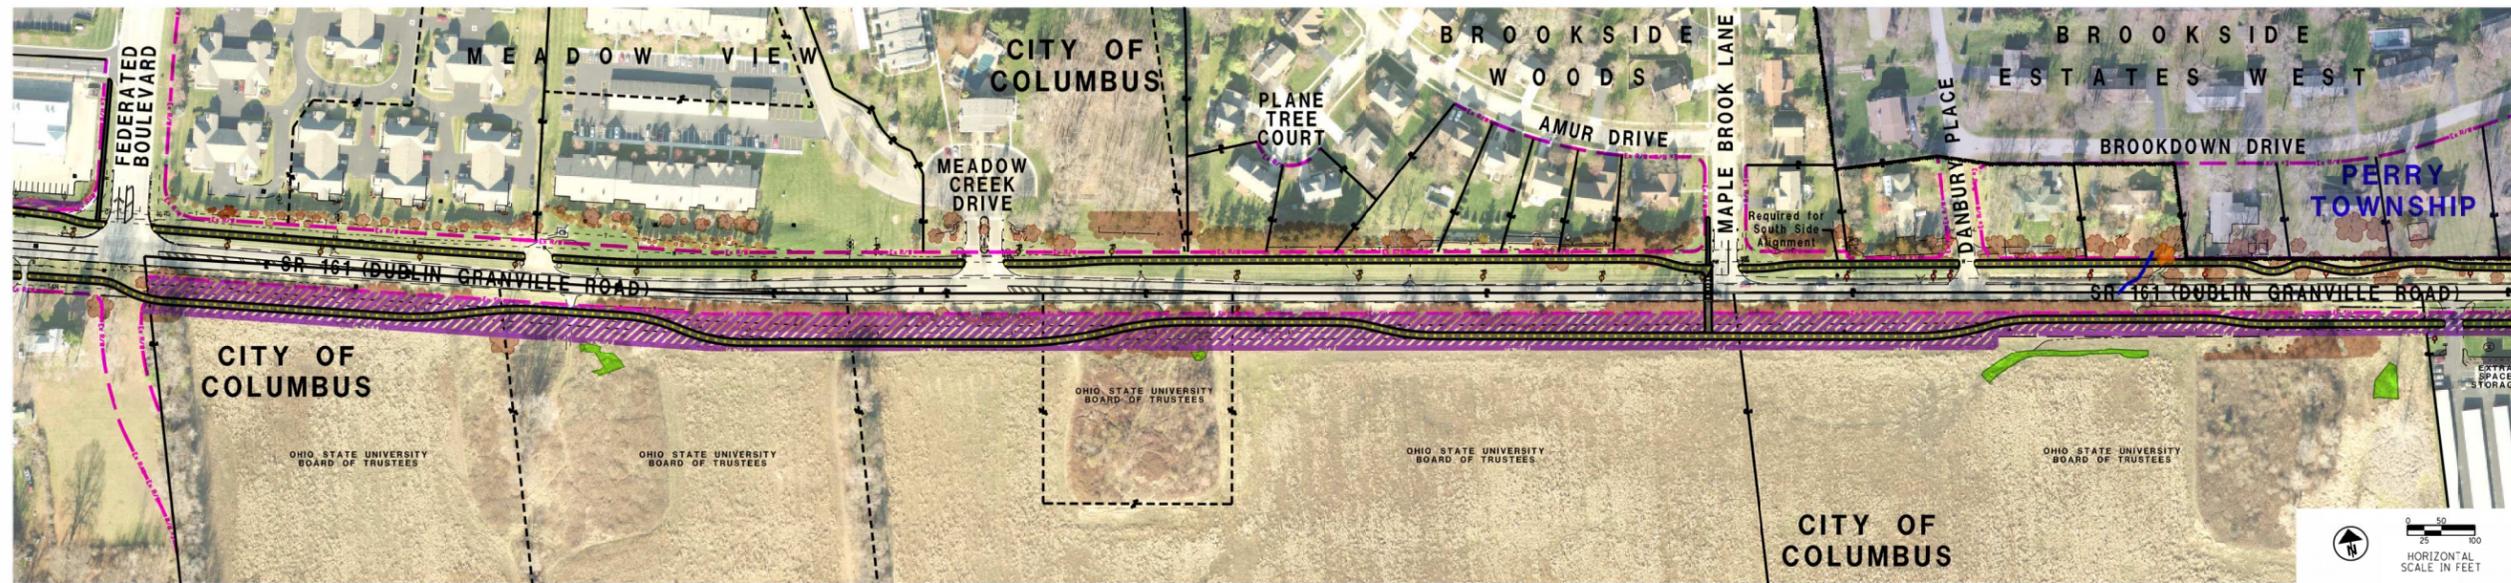

LEGEND

| | | | |
|--|------------------------------|--|---------------------|
| | PROPOSED SHARED USE PATH | | CITY OF DUBLIN |
| | CORPORATION LIMIT | | PERRY TOWNSHIP |
| | EXISTING PROPERTY LINES | | CITY OF WORTHINGTON |
| | EXISTING RIGHT OF WAY | | CITY OF COLUMBUS |
| | PROPOSED RIGHT OF WAY | | EXISTING WETLAND |
| | EXISTING TREE | | |
| | EXISTING UTILITY POLES | | |
| | EXISTING CSX RAILROAD | | |
| | EXISTING STREAM | | |
| | EXISTING INDIANA BAT HABITAT | | |

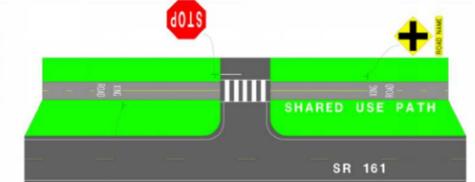

Example of Signing and Markings for a Shared Use Path Residential Street Crossing



THE CITY OF COLUMBUS
MICHAEL B. COLEMAN, MAYOR
KORDA
100 Walnut Drive, Suite 200, Columbus, Ohio 43215
614-444-8800